


FIRST FLOOR

DRN		PMC: Vijaykumar Sawant Associates Feasibility ■ Design ■ Engineering ■ Project Management B-1, Ground Floor, Alcon Regency, NH-17, Alto-Porvorim, Bardez, Goa - 403521
CHD		
APPROVED		EMPLOYER :GOA STATE INFRASTRUCTURE DEVELOPMENT CORPORATION Ltd.
SCALE	1:100	PROJECT: FULL RENOVATION AND PART CONSTRUCTION OF THE OLD HERITAGE BUILDING OF ASILO HOSPITAL FOR STATE HEALTH TRAINING INSTITUTE AT MAPUSA
DATE	23/06/2018	
DRG No.	HBM/A-11	CONTENTS: FIRST FLOOR FURNITURE LAYOUT
REV		

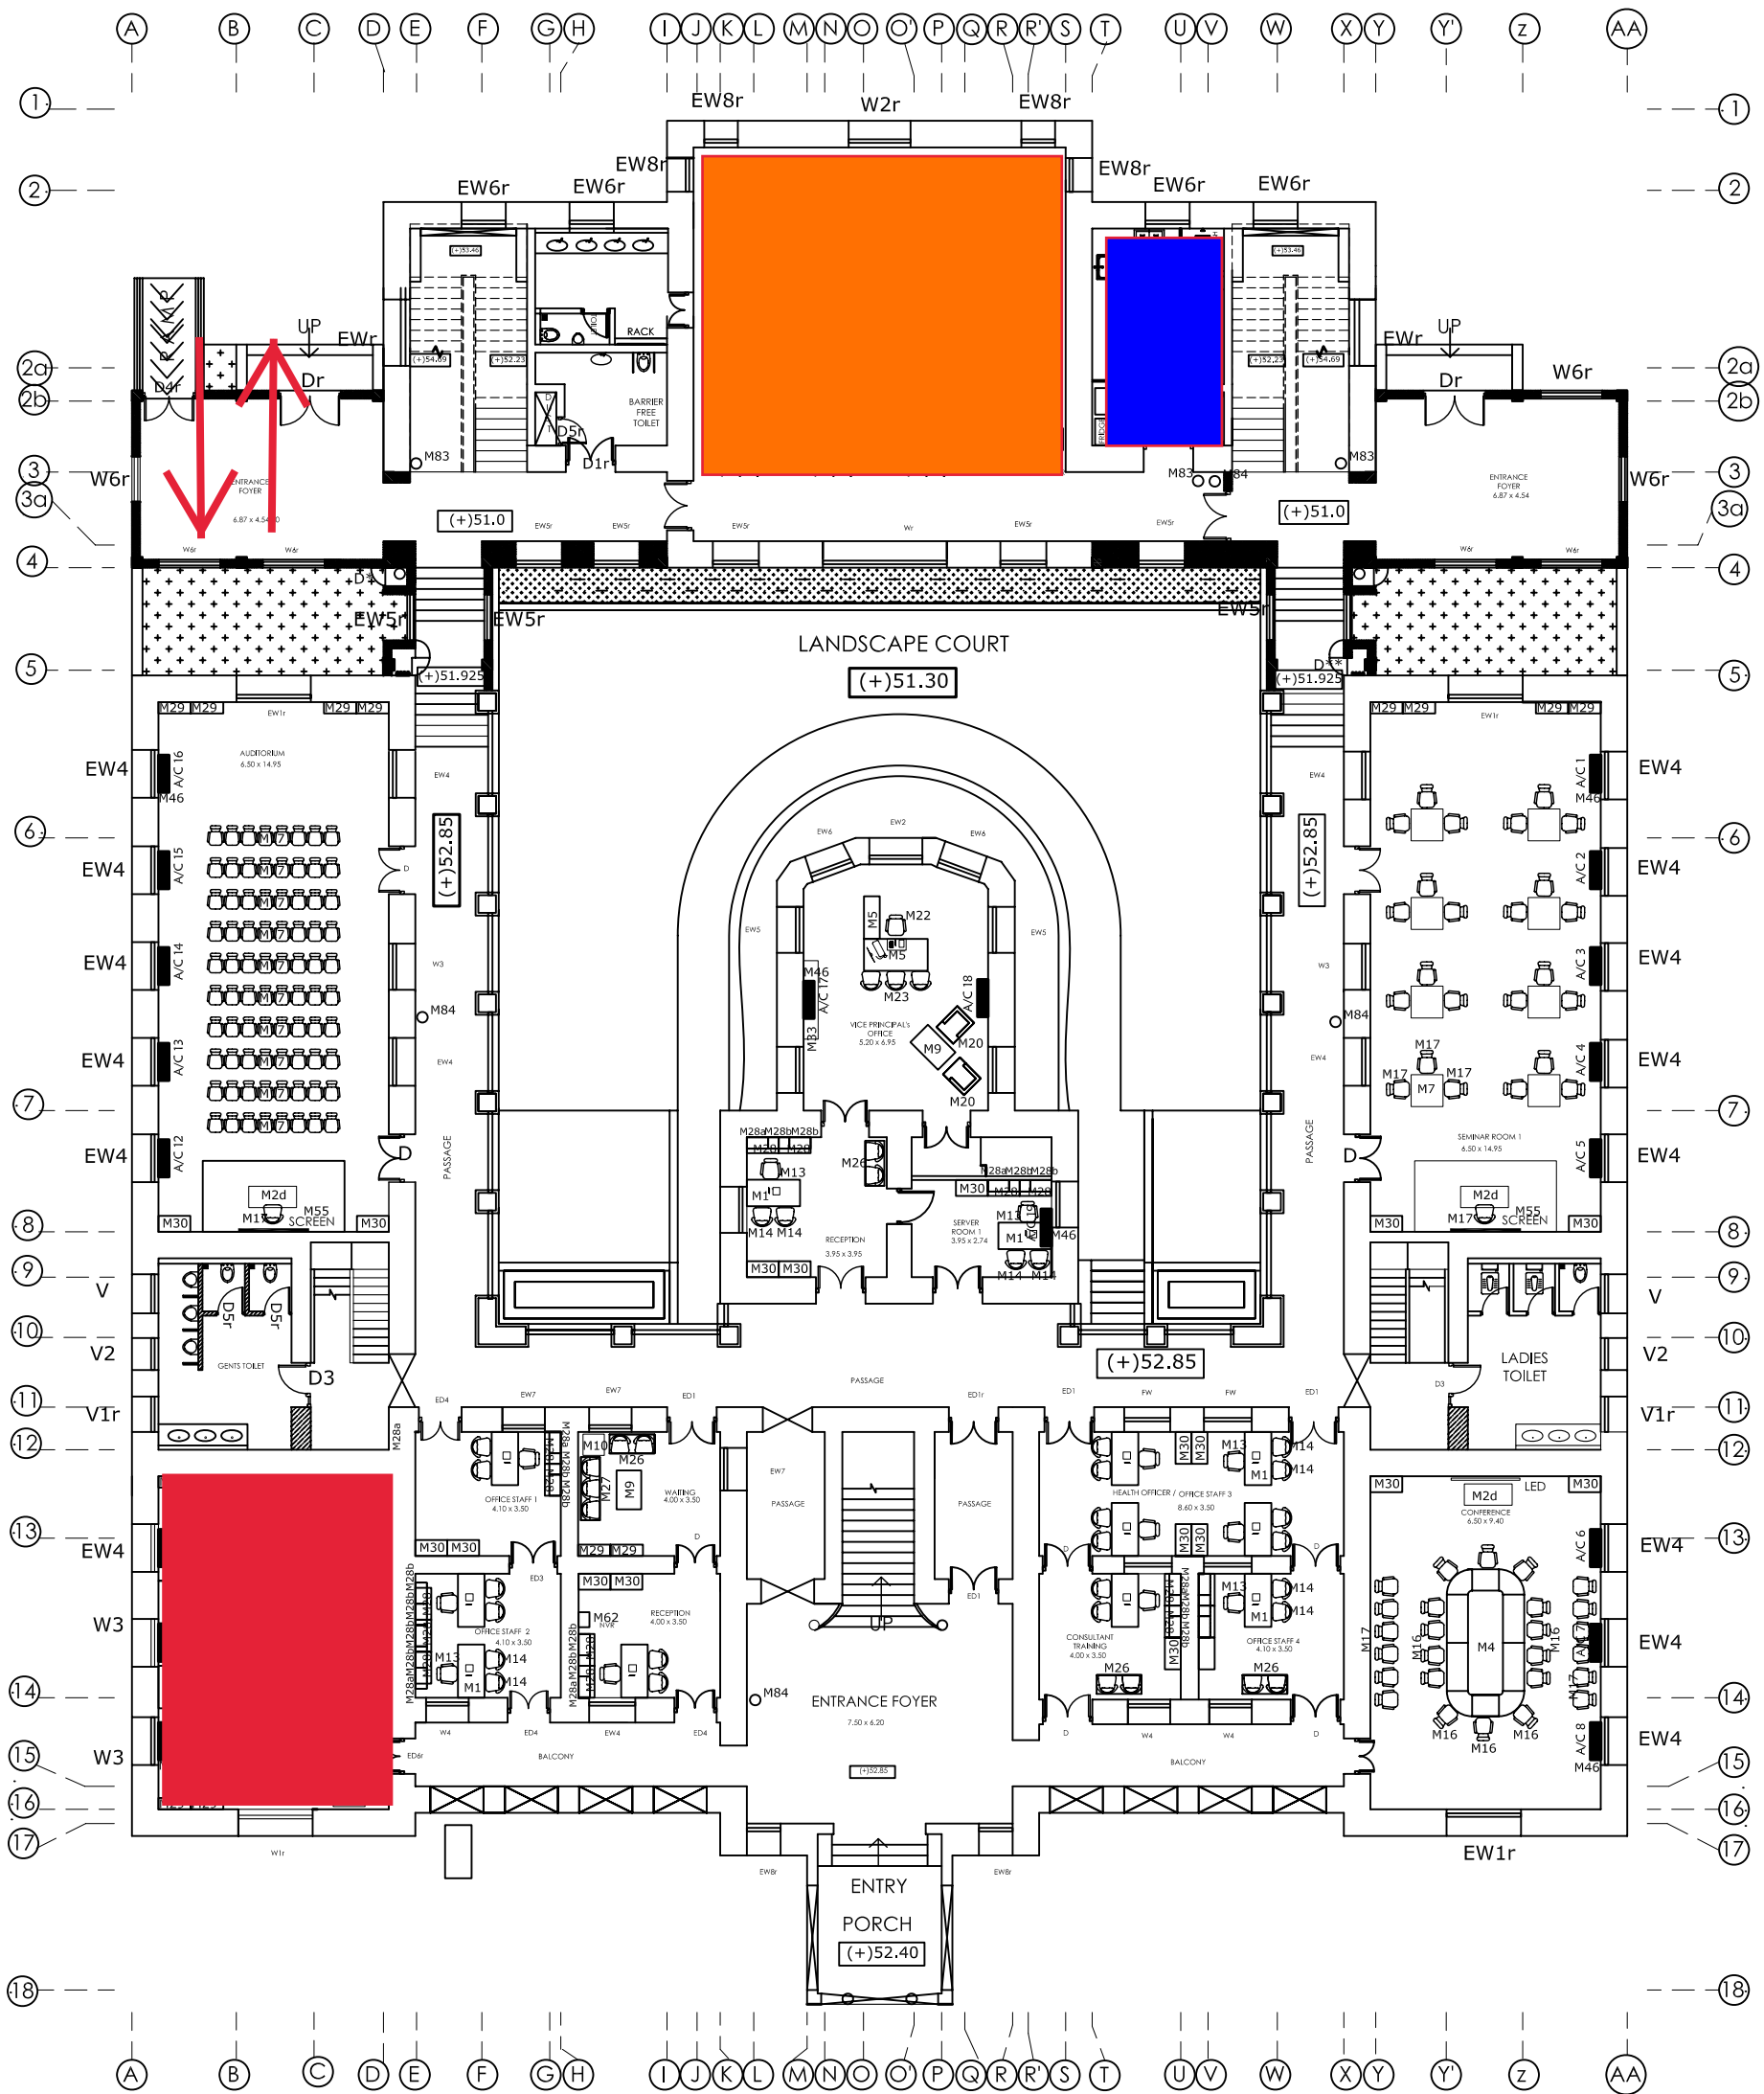

GROUND FLOOR

DRN		PMC: Vijaykumar Sawant Associates Feasibility ■ Design ■ Engineering ■ Project Management B-1, Ground Floor, Alcon Regency, NH-17, Alto-Porvorim, Bardez, Goa - 403521
CHD		
APPROVED		EMPLOYER :GOA STATE INFRASTRUCTURE DEVELOPMENT CORPORATION Ltd.
SCALE	1:100	PROJECT: FULL RENOVATION AND PART CONSTRUCTION OF THE OLD HERITAGE BUILDING OF ASILO HOSPITAL FOR STATE HEALTH TRAINING INSTITUTE AT MAPUSA
DATE	23/06/2018	
DRG No.	HBM/A-10	CONTENTS: GROUND FLOOR FURNITURE LAYOUT
REV		